




**SEMI BASEMENT FLOOR PLAN**


Scale 1:100

 

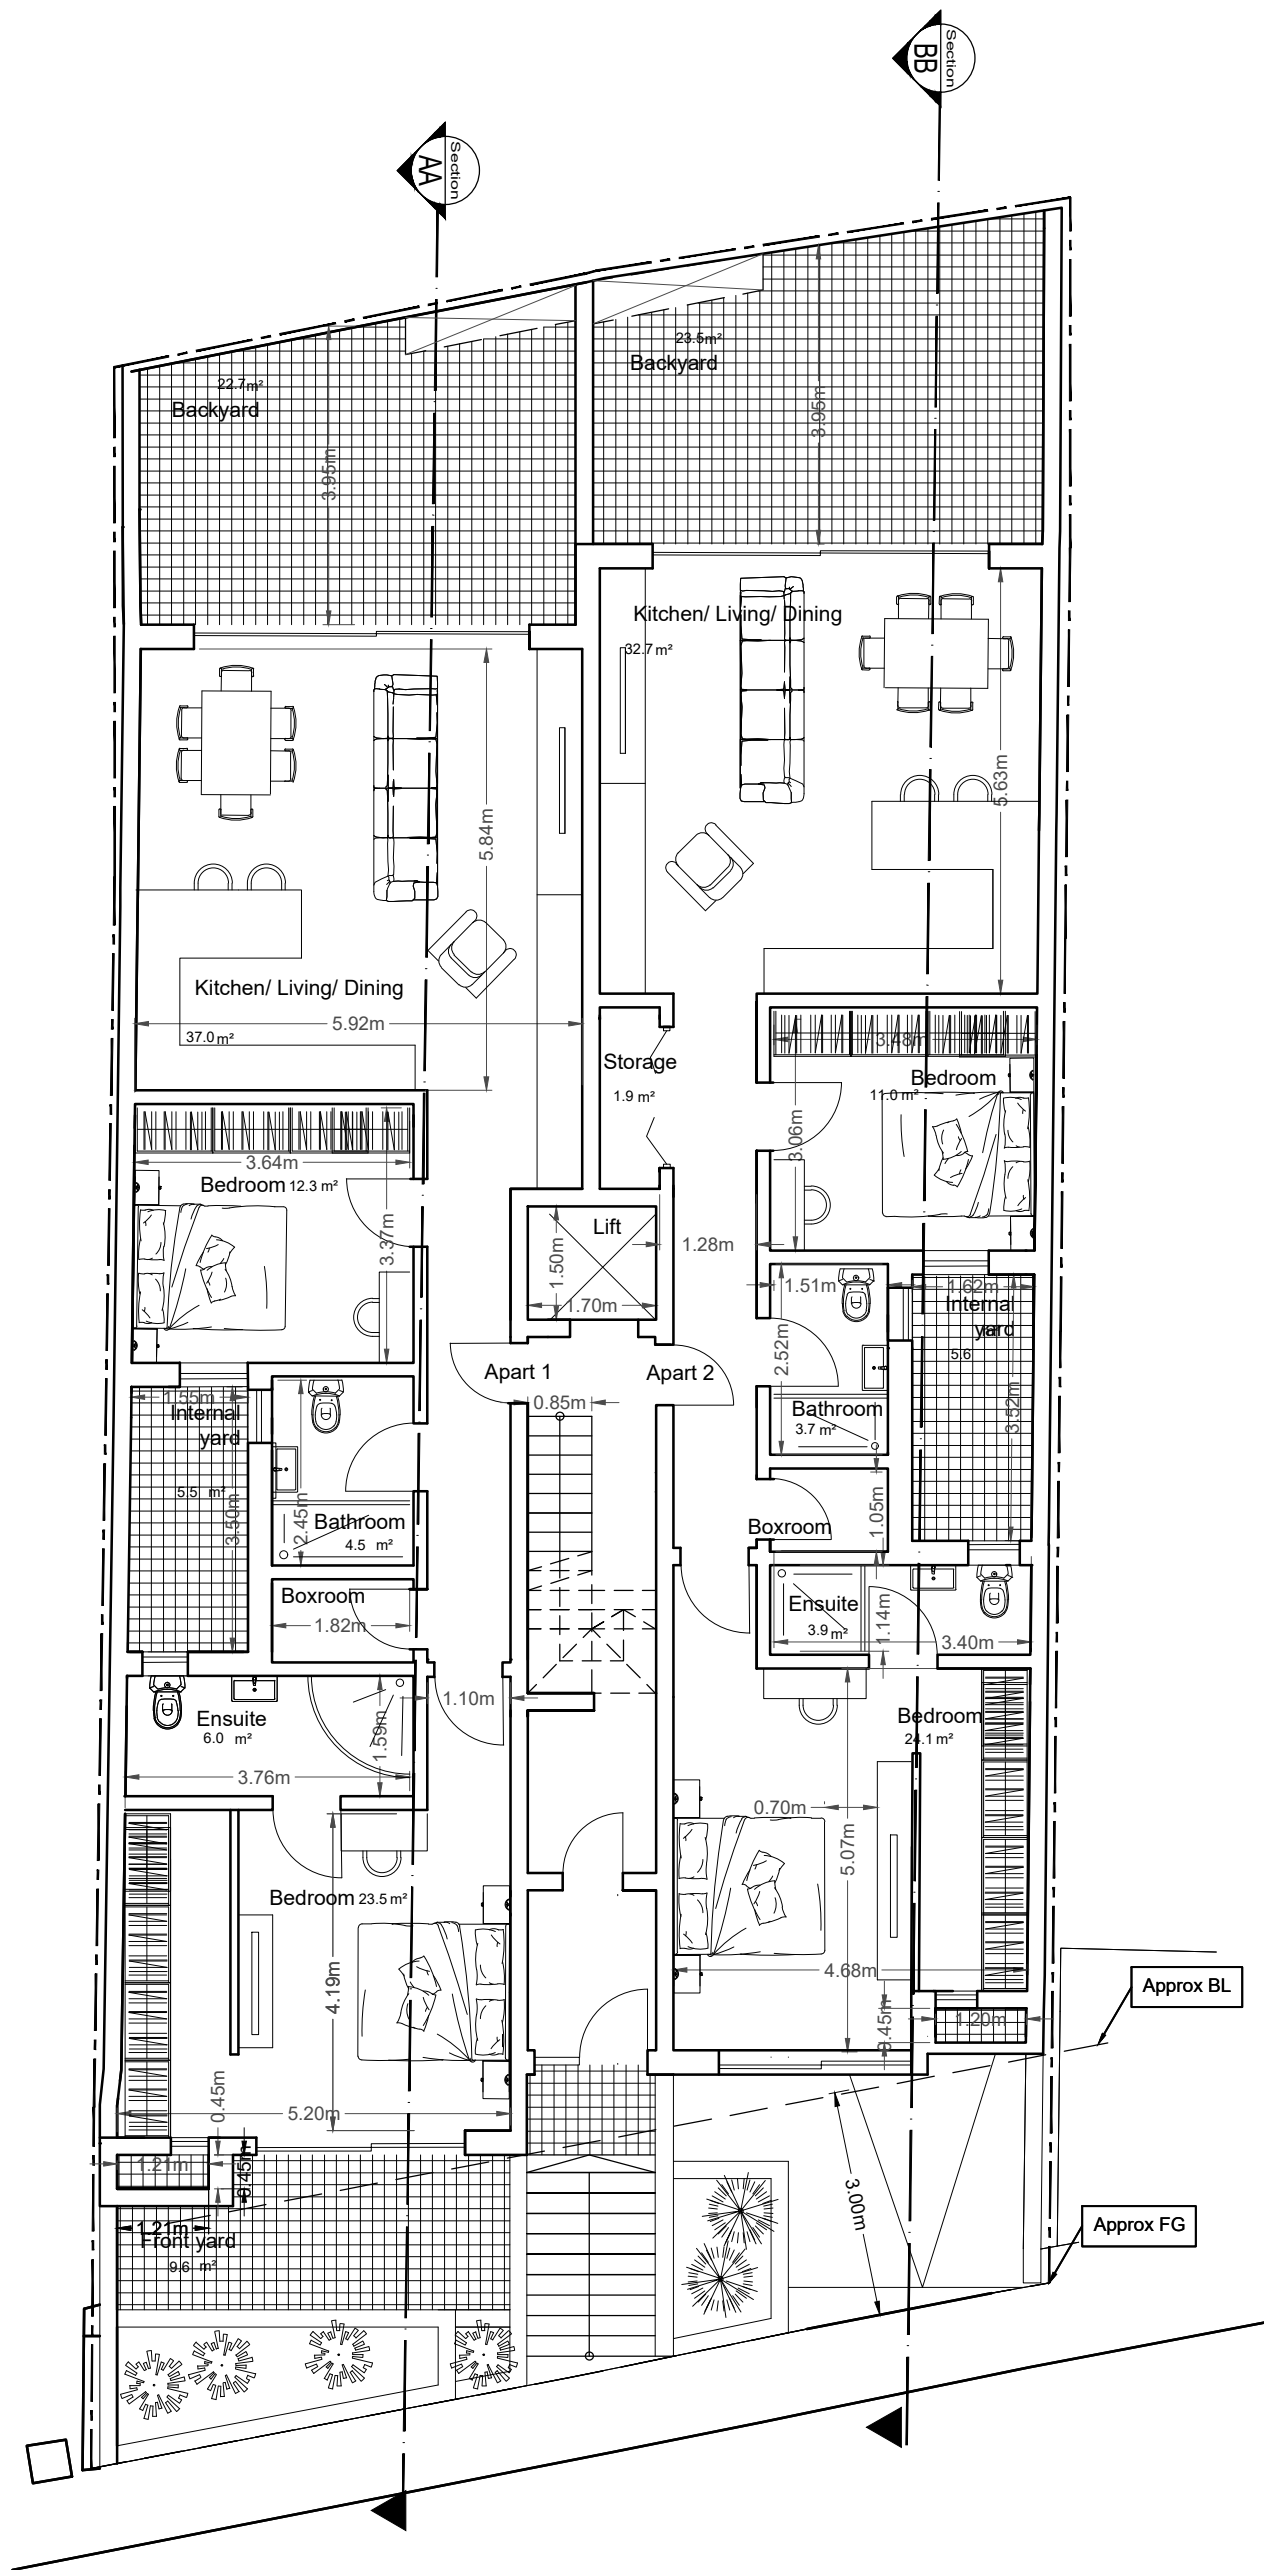


**GROUND FLOOR PLAN**  
Scale 1:100

 


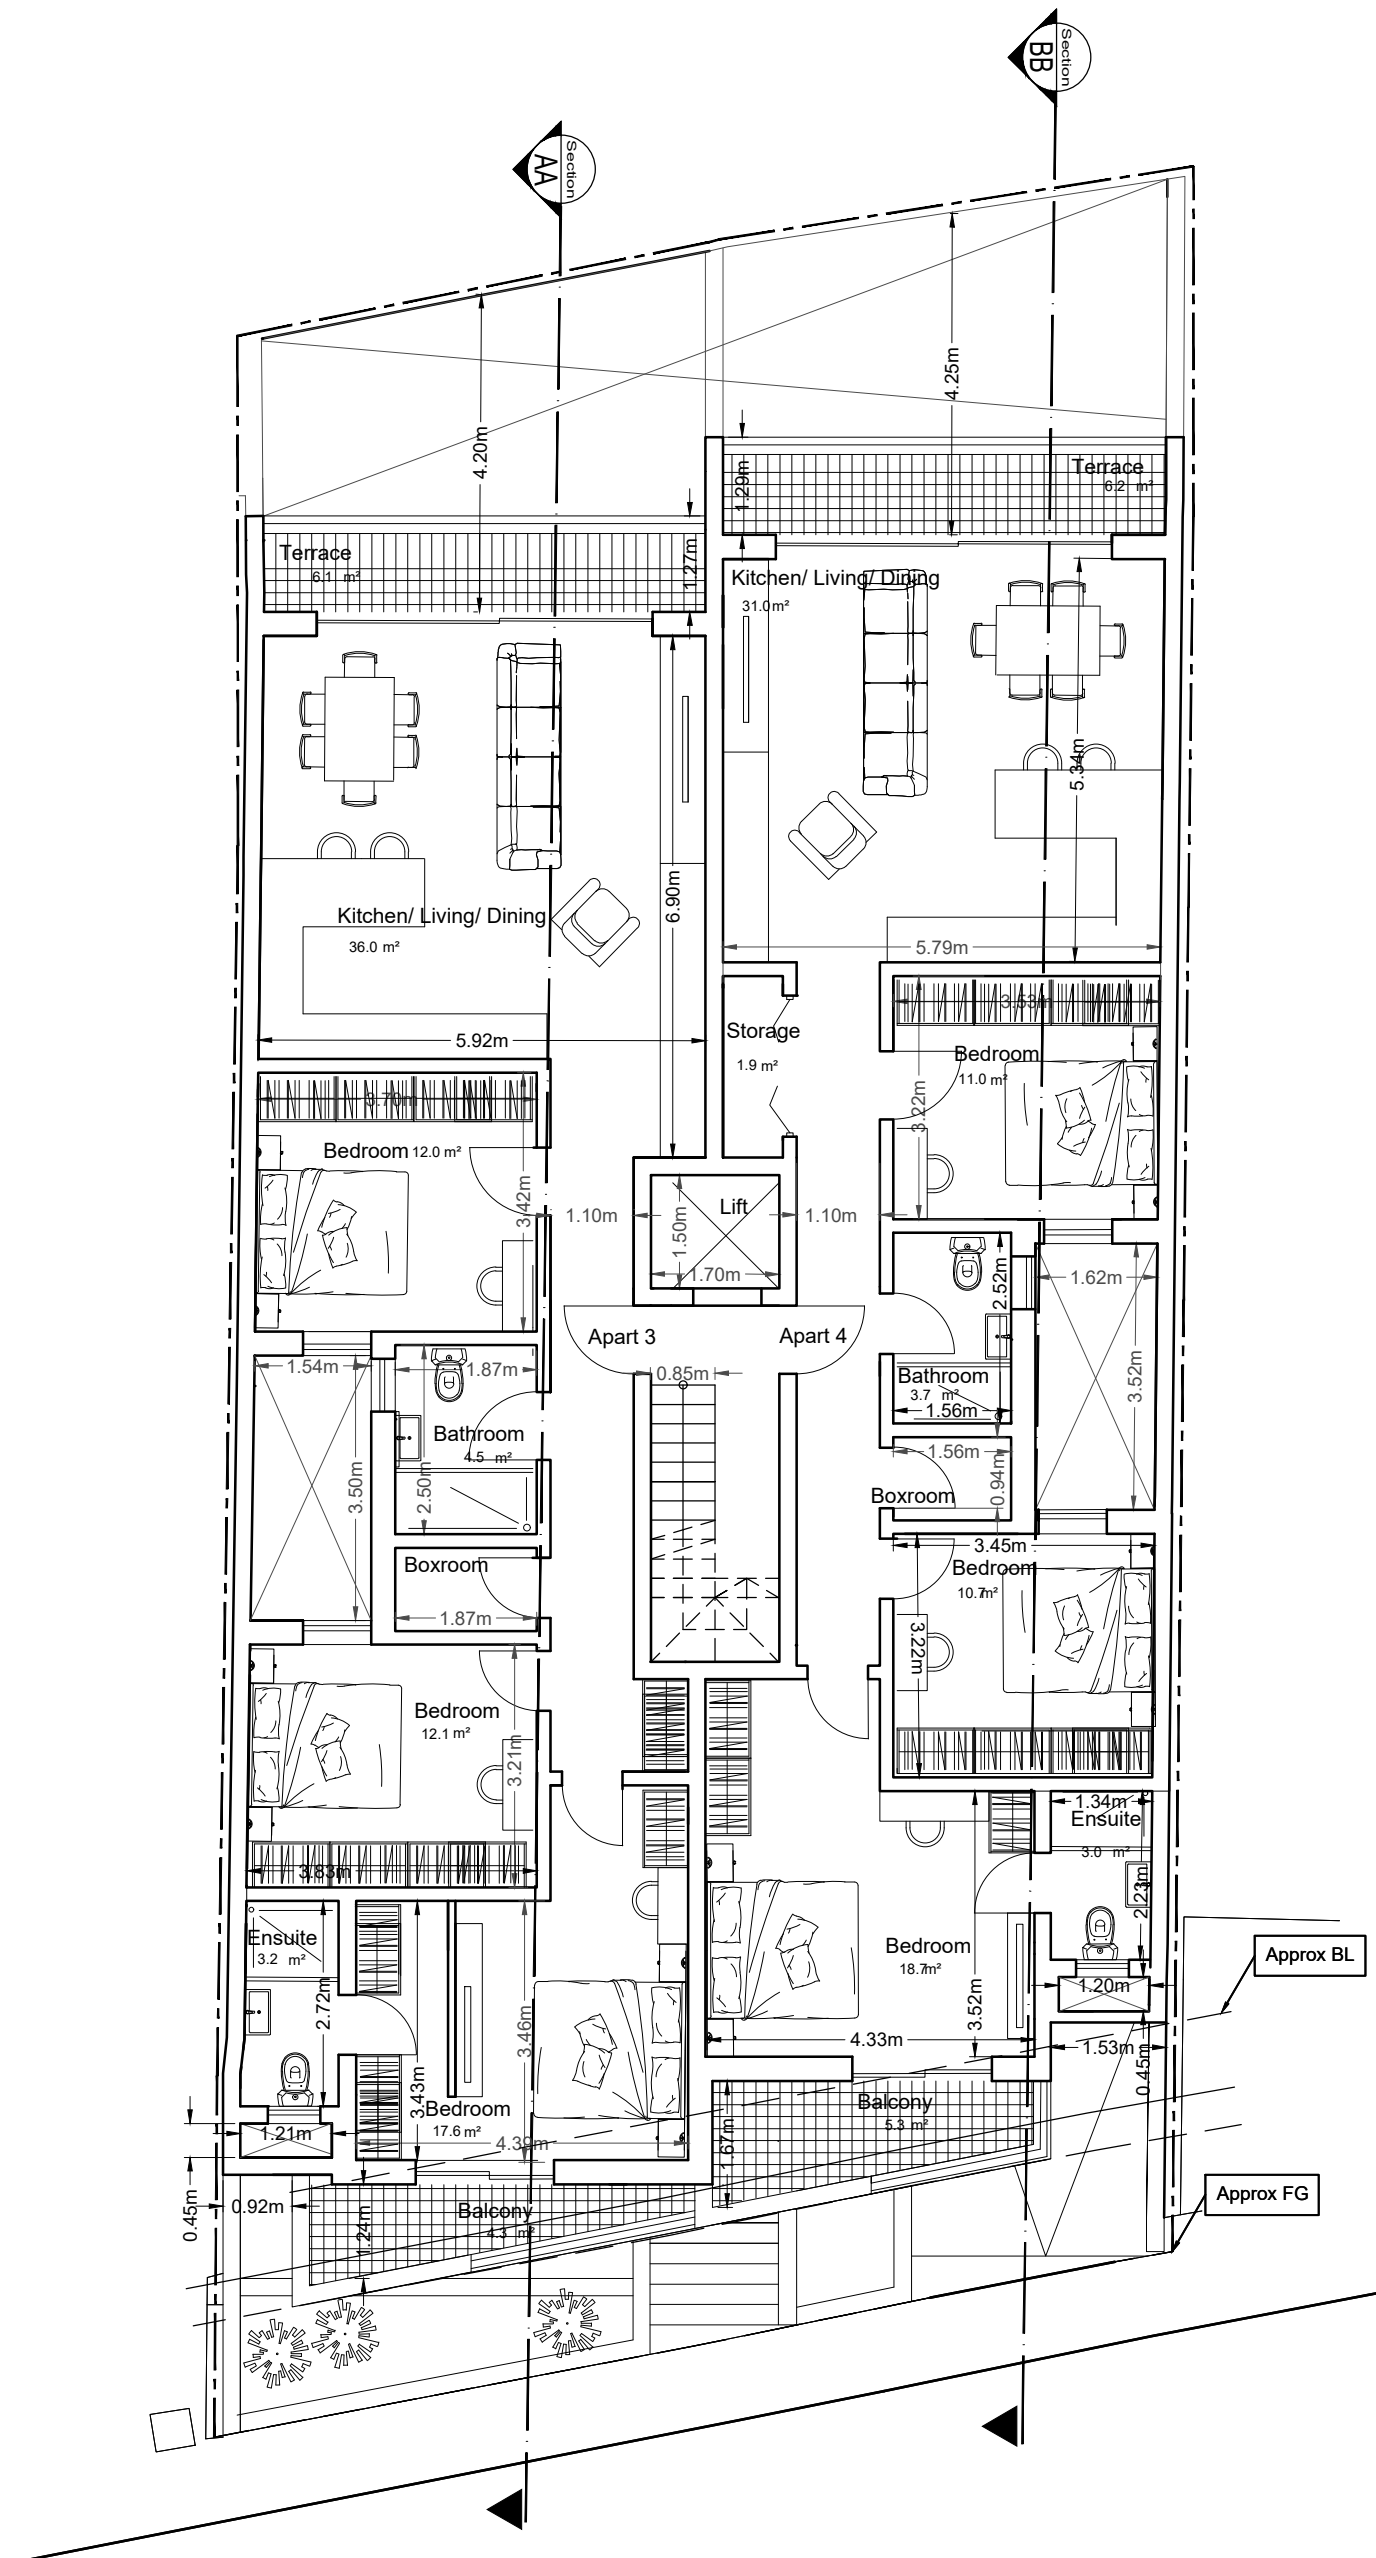


**TYPICAL FLOOR PLAN**


Scale 1:100

 

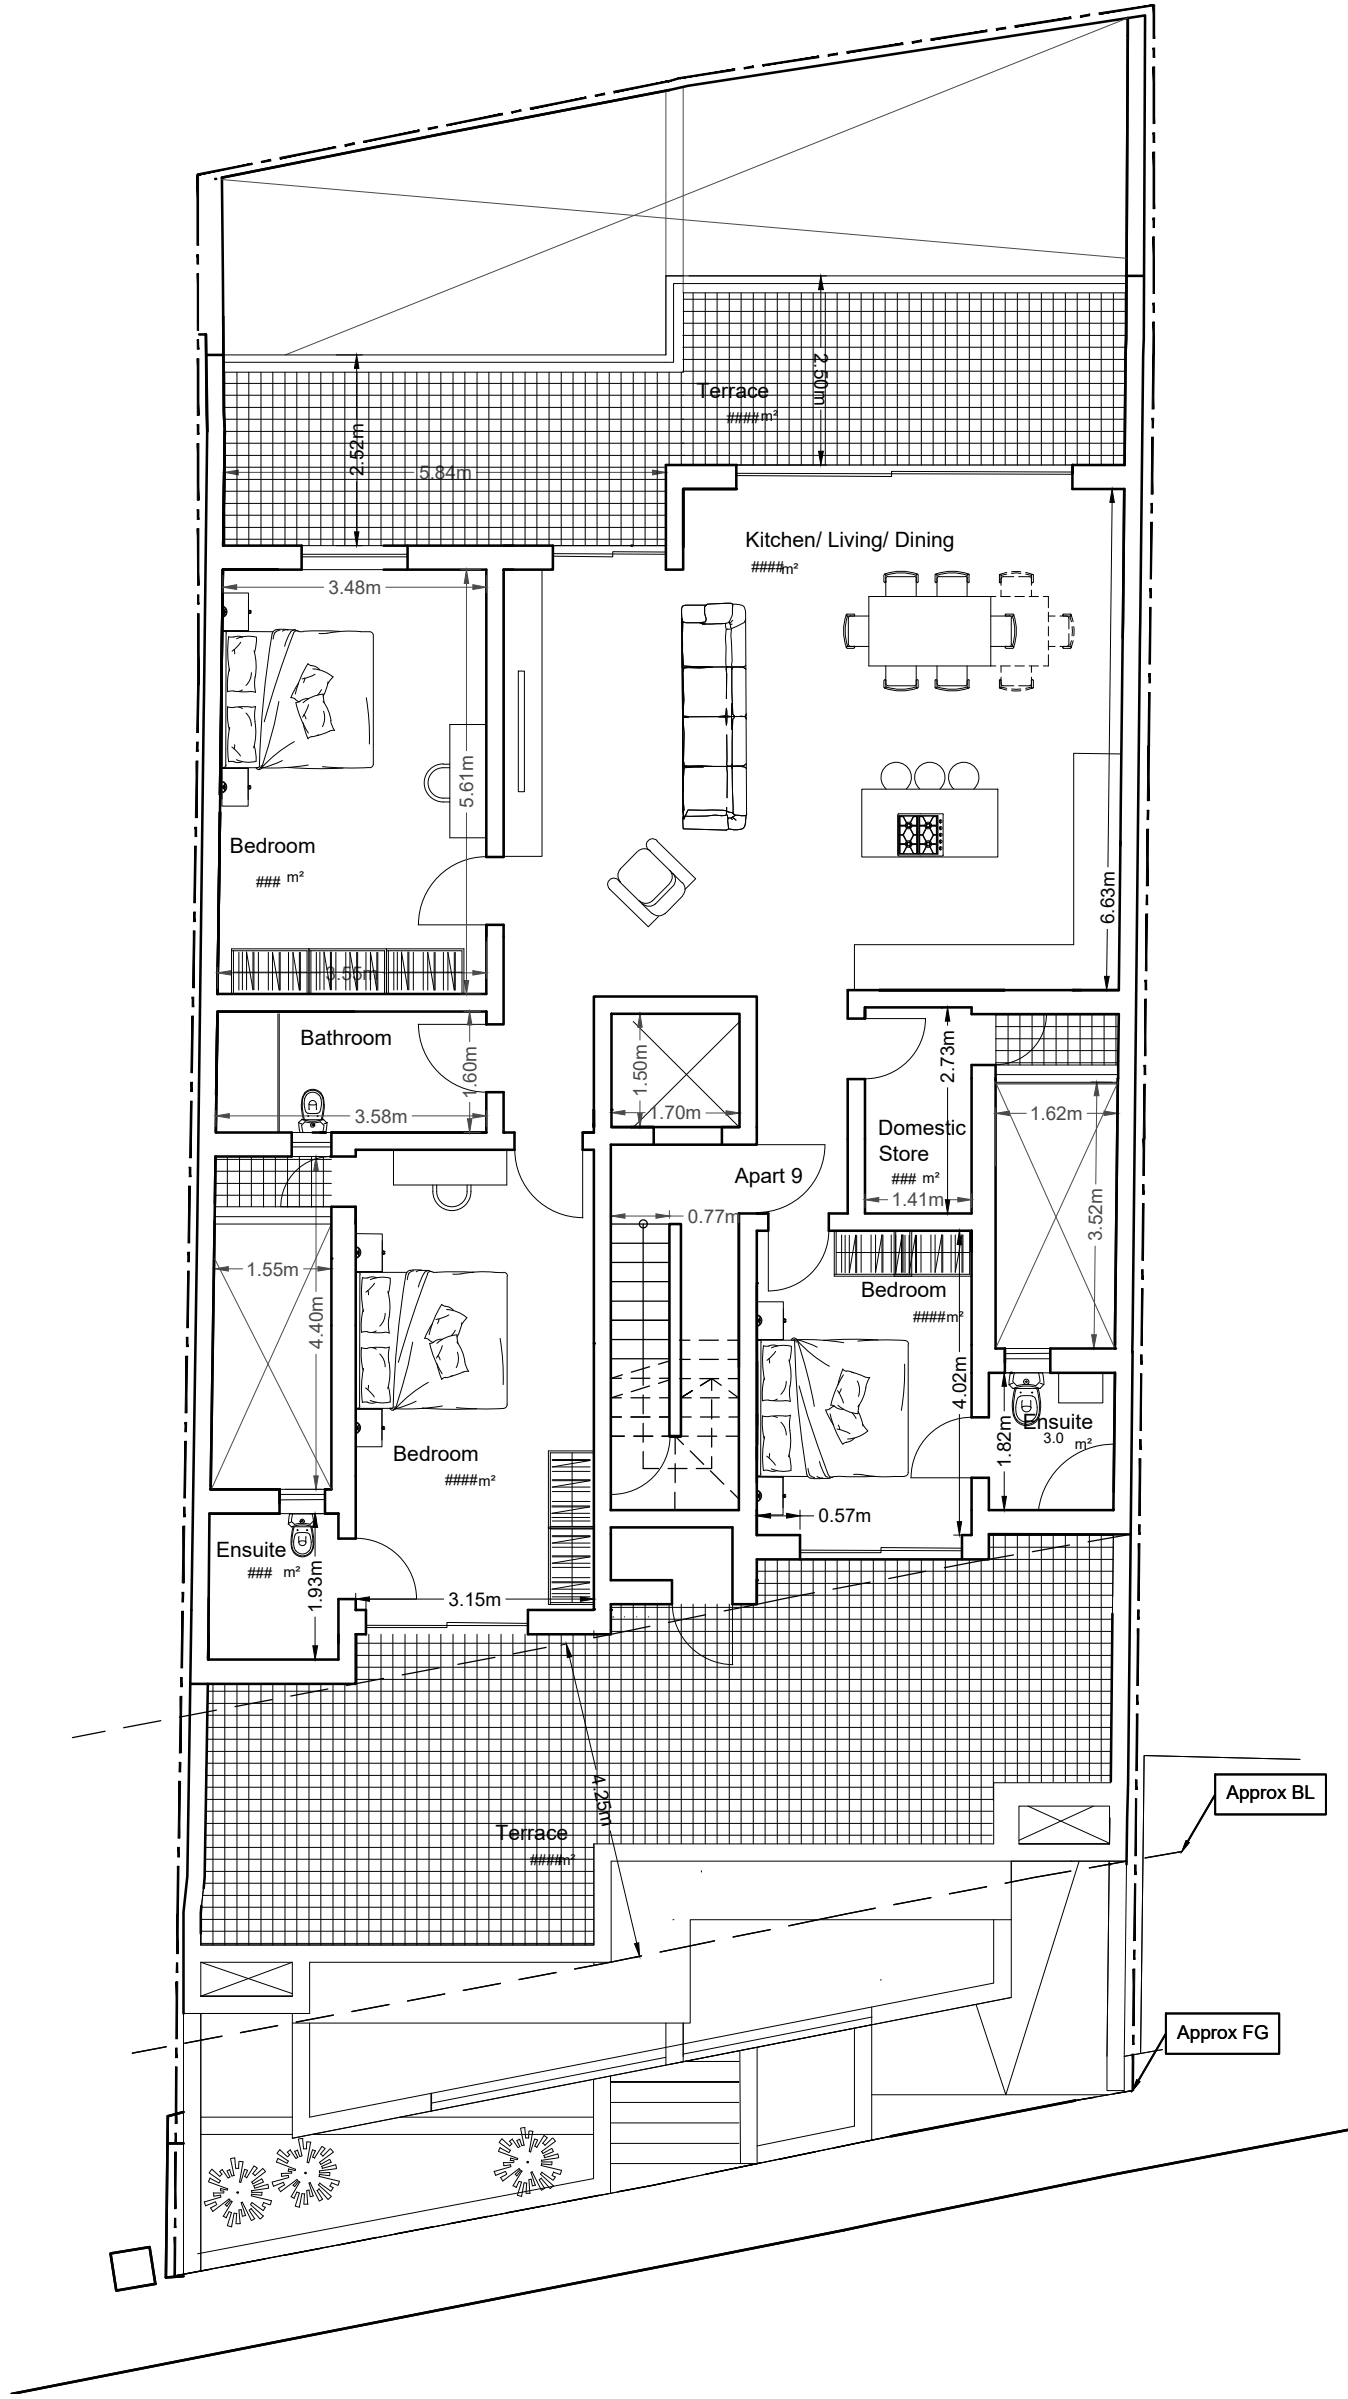



**PENTHOUSE FLOOR**  
Scale 1:100

 

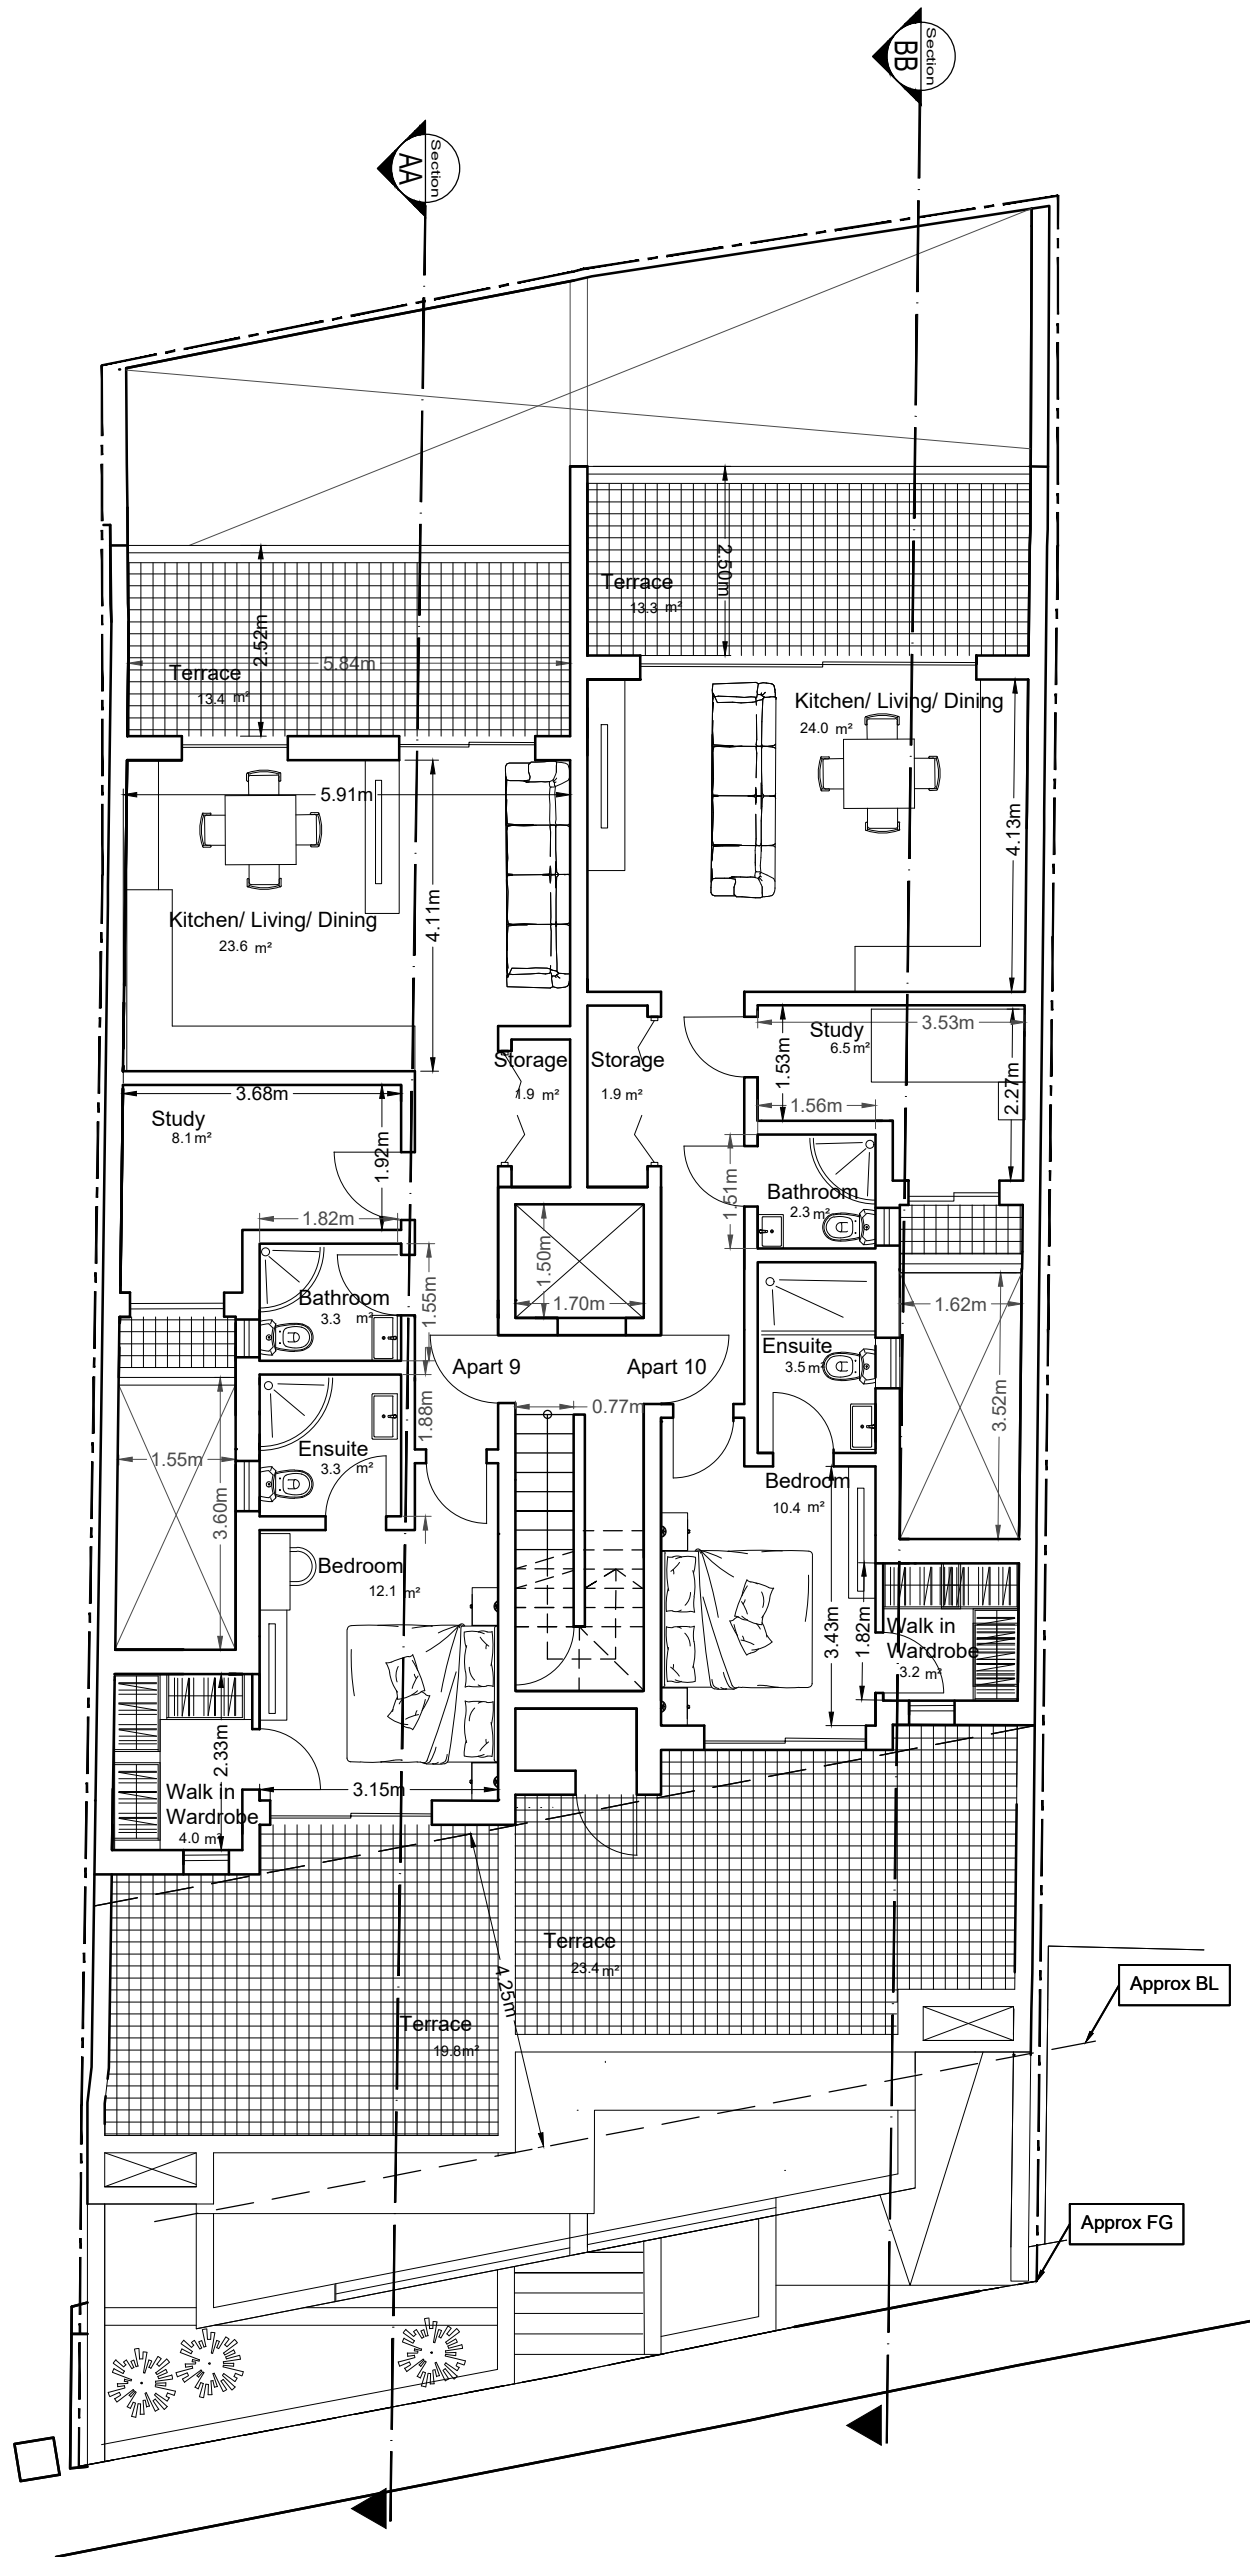

**PENTHOUSE FLOOR**  
Scale 1:100

 

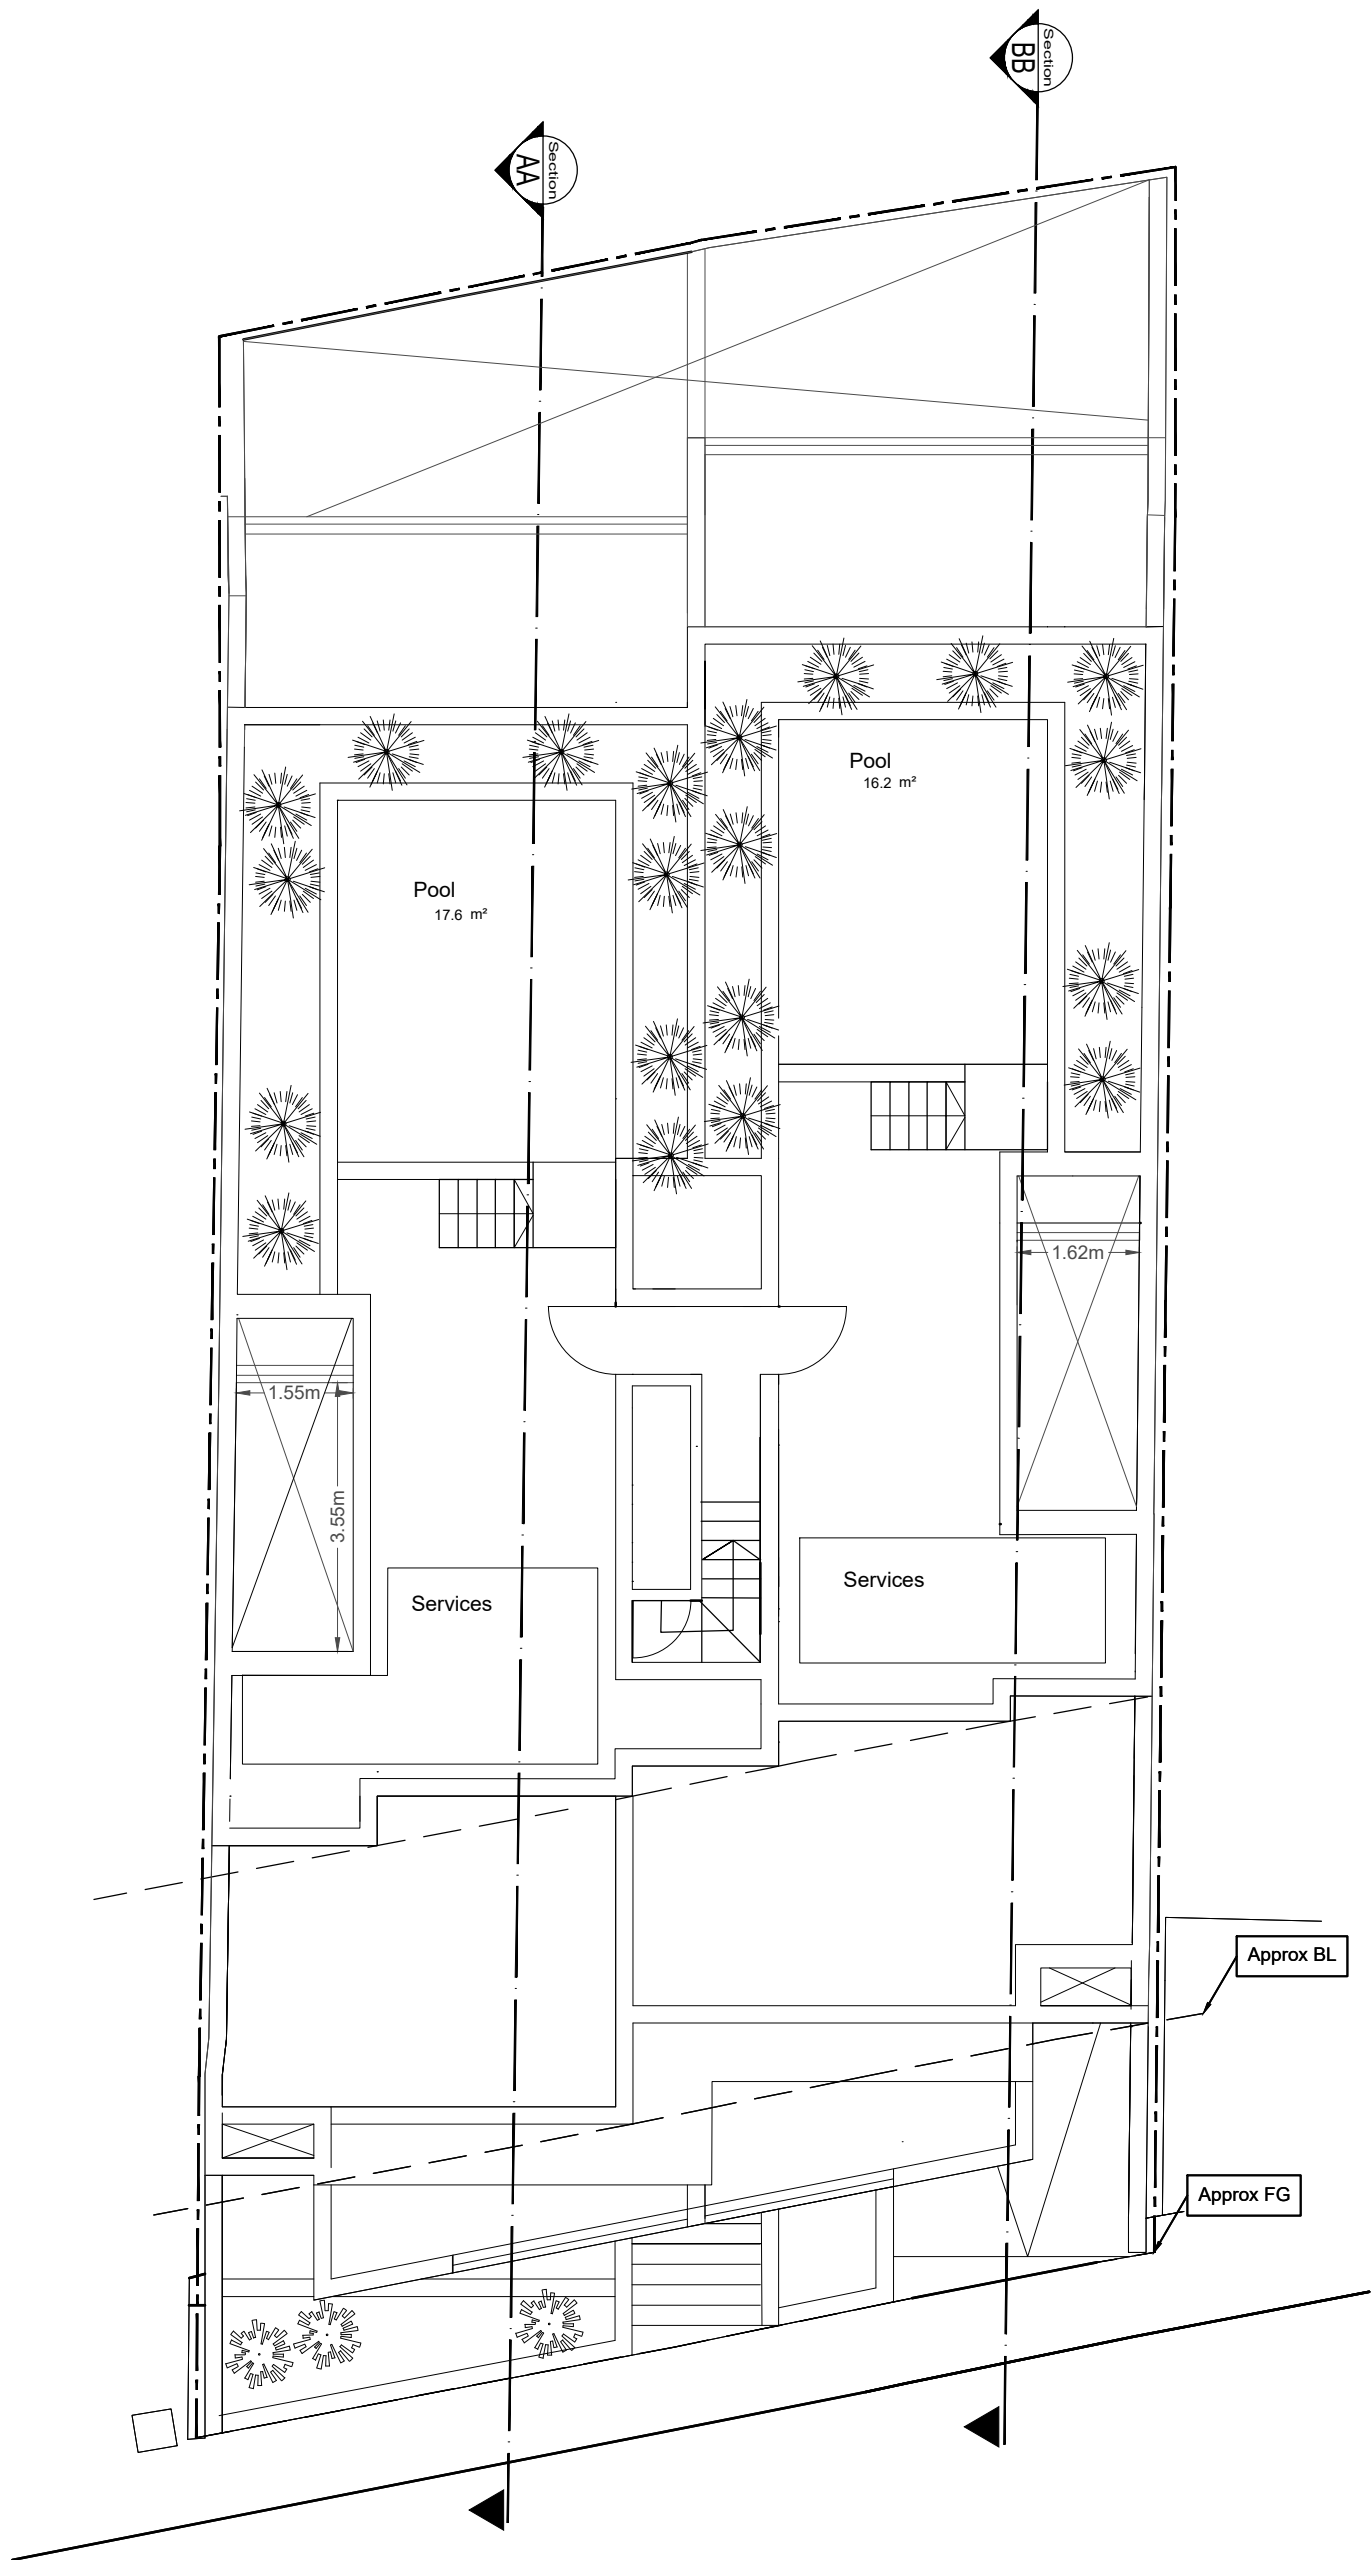

**ROOFTOP TERRACE FLOOR PLAN**

Scale 1:100

